


File name: I:\Roadway\2517_125SR0070\001\Project Data\Design Files\2517_125SR0070\001\2517_125SR0070_10K.dwg Plot Date: 10/29/2024 7:58am, mres

 


STAKEHOLDERS #2
SR 0070 SECTION 10K
WASHINGTON COUNTY
OCTOBER 30, 2024

LEGEND

- PROPOSED PAVEMENT
- PROPOSED SHOULDER
- PROPOSED CONC CLARE SCREEN
- PROPOSED STRUCTURE
- FILL SLOPE
- CUT SLOPE

0 100 200
SCALE IN FEET

File name: I:\Roadway\DIST-12\SR0070\10K\Project Datum\Design Field View\DFV Display\0070 10K DFV Plot Display.dwg Nov 04, 2024-10:23am, mrese

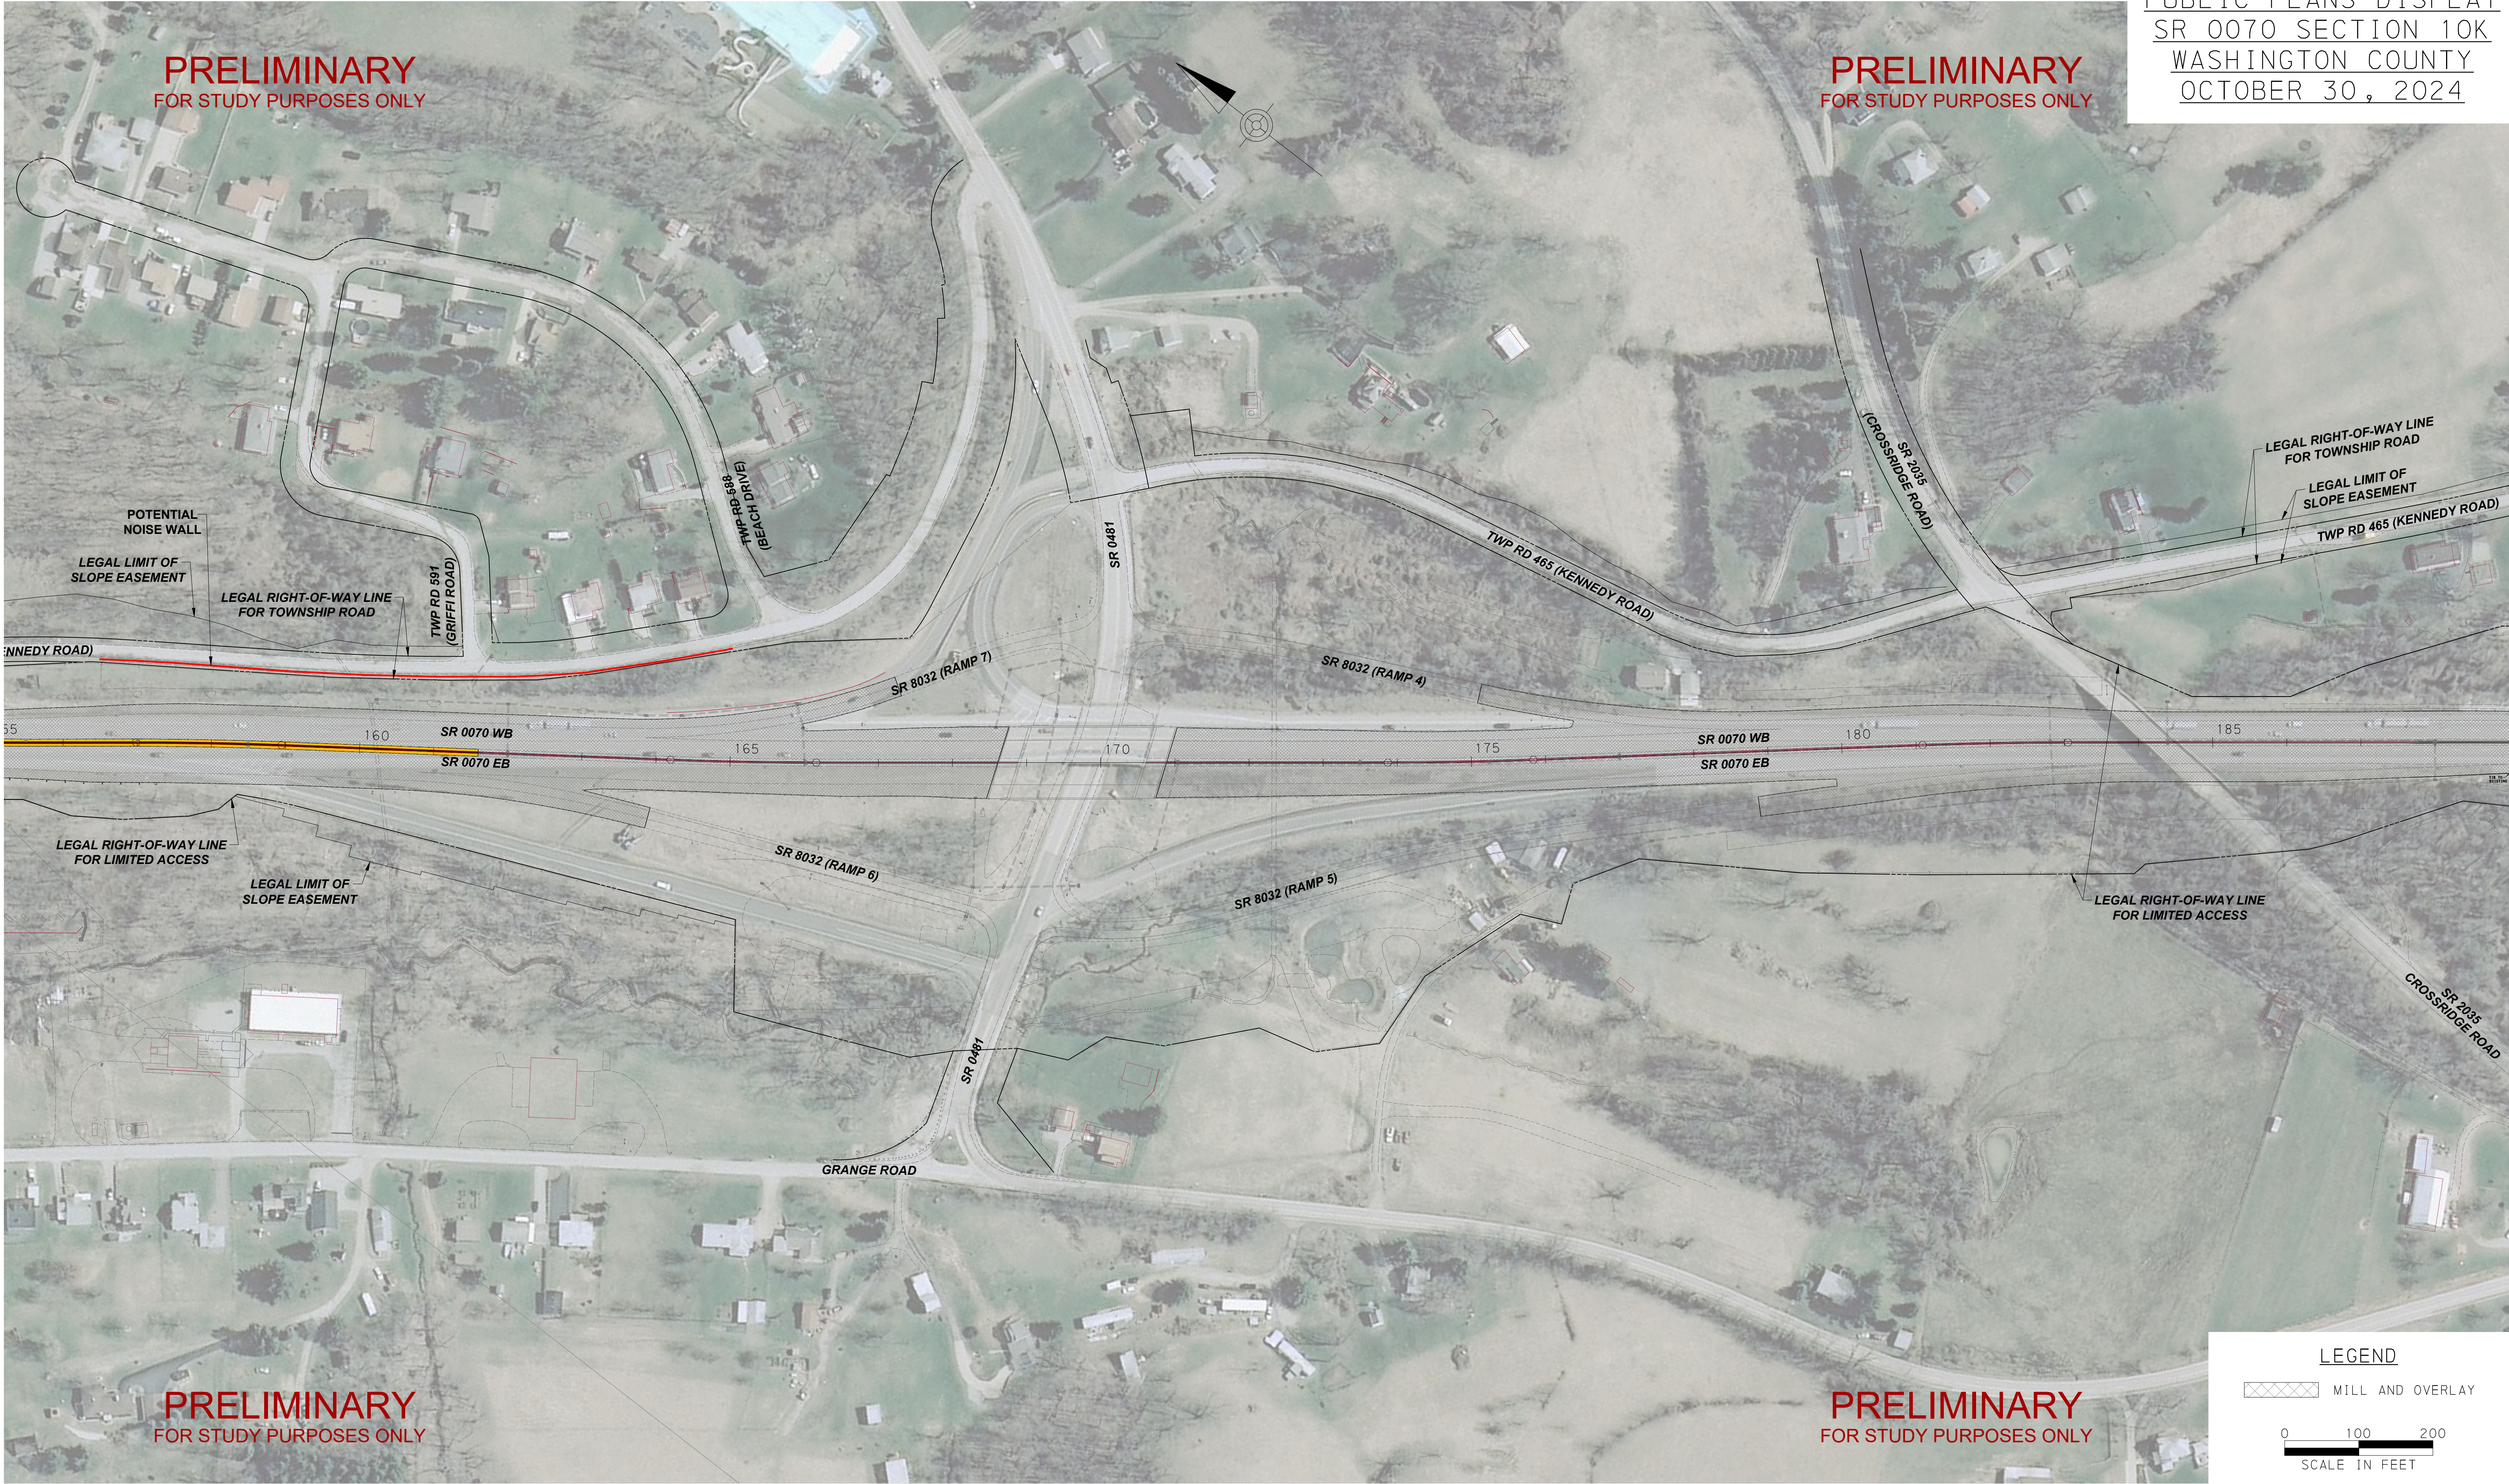

PUBLIC PLANS DISPLAY
SR 0070 SECTION 10K
WASHINGTON COUNTY
OCTOBER 30, 2024


PRELIMINARY
FOR STUDY PURPOSES ONLY


PRELIMINARY
FOR STUDY PURPOSES ONLY

PRELIMINARY
FOR STUDY PURPOSES ONLY

PRELIMINARY
FOR STUDY PURPOSES ONLY

LEGEND

 MILL AND OVERLAY

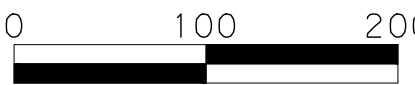 0 100 200
SCALE IN FEET

PRELIMINARY
FOR STUDY PURPOSES ONLY

PRELIMINARY
FOR STUDY PURPOSES ONLY

PRELIMINARY
FOR STUDY PURPOSES ONLY

PRELIMINARY
FOR STUDY PURPOSES ONLY

PRELIMINARY
FOR STUDY PURPOSES ONLY

STAKEHOLDERS #2
SR 0070 SECTION 10K
WASHINGTON COUNTY
OCTOBER 30, 2024

PRELIMINARY
FOR STUDY PURPOSES ONLY






PRELIMINARY
FOR STUDY PURPOSES ONLY

PRELIMINARY
FOR STUDY PURPOSES ONLY

PRELIMINARY
FOR STUDY PURPOSES ONLY

PRELIMINARY
FOR STUDY PURPOSES ONLY


LEGEND

 PROPOSED PAVEMENT
 PROPOSED SHOULDER
 PROPOSED CONC GLARE SCREEN
 PROPOSED STRUCTURE
 FILL SLOPE
 CUT SLOPE



0 100 200
SCALE IN FEET

File name: I:\Roadway\2517_125860070\00\Project Data\Design Prod View\0017_Stationing\0070_10K.dwg Plot Date: 10/26/2024 1:28 PM

 

STAKEHOLDERS #2
SR 0070 SECTION 10K
WASHINGTON COUNTY
OCTOBER 30, 2024

LEGEND

- PROPOSED PAVEMENT
- PROPOSED SHOULDER
- PROPOSED CONC CLARE SCREEN
- MILL AND OVERLAY
- FILL SLOPE
- CUT SLOPE

0 100 200
SCALE IN FEET

PRELIMINARY
FOR STUDY PURPOSES ONLY

PRELIMINARY
FOR STUDY PURPOSES ONLY

PRELIMINARY
FOR STUDY PURPOSES ONLY

PRELIMINARY
FOR STUDY PURPOSES ONLY

PRELIMINARY
FOR STUDY PURPOSES ONLY

STAKEHOLDERS #2
SR 0070 SECTION 10K
WASHINGTON COUNTY
OCTOBER 30, 2024

File name: I:\Roadway\SR070\0070\Project Data\Design\Prod\View\PCV\Stationing\0070_10K_City_Plot_Drafting.dwg Nov 06, 2024 9:18am rreese

PRELIMINARY
FOR STUDY PURPOSES ONLY

PRELIMINARY
FOR STUDY PURPOSES ONLY

PRELIMINARY
FOR STUDY PURPOSES ONLY

PRELIMINARY
FOR STUDY PURPOSES ONLY

PRELIMINARY
FOR STUDY PURPOSES ONLY

LEGEND

- PROPOSED PAVEMENT
- PROPOSED SHOULDER
- PROPOSED CONC GLARE SCREEN
- PROPOSED STRUCTURE
- MILL AND OVERLAY
- FILL SLOPE
- CUT SLOPE

0 100 200
SCALE IN FEET